


THIS DRAWING IS PROTECTED BY COPYRIGHT AND MUST NOT BE COPIED OR REPRODUCED WITHOUT THE WRITTEN CONSENT OF RUNDUM MEIR. NO DIMENSIONS ARE TO BE SCALED FROM THIS DRAWING. ALL DIMENSIONS AND SIZES TO BE CHECKED ON SITE. RUNDUM MEIR RESERVE THE RIGHT TO ALTER INSTALLATION METHODS AND DESIGN AS REQUIRED.

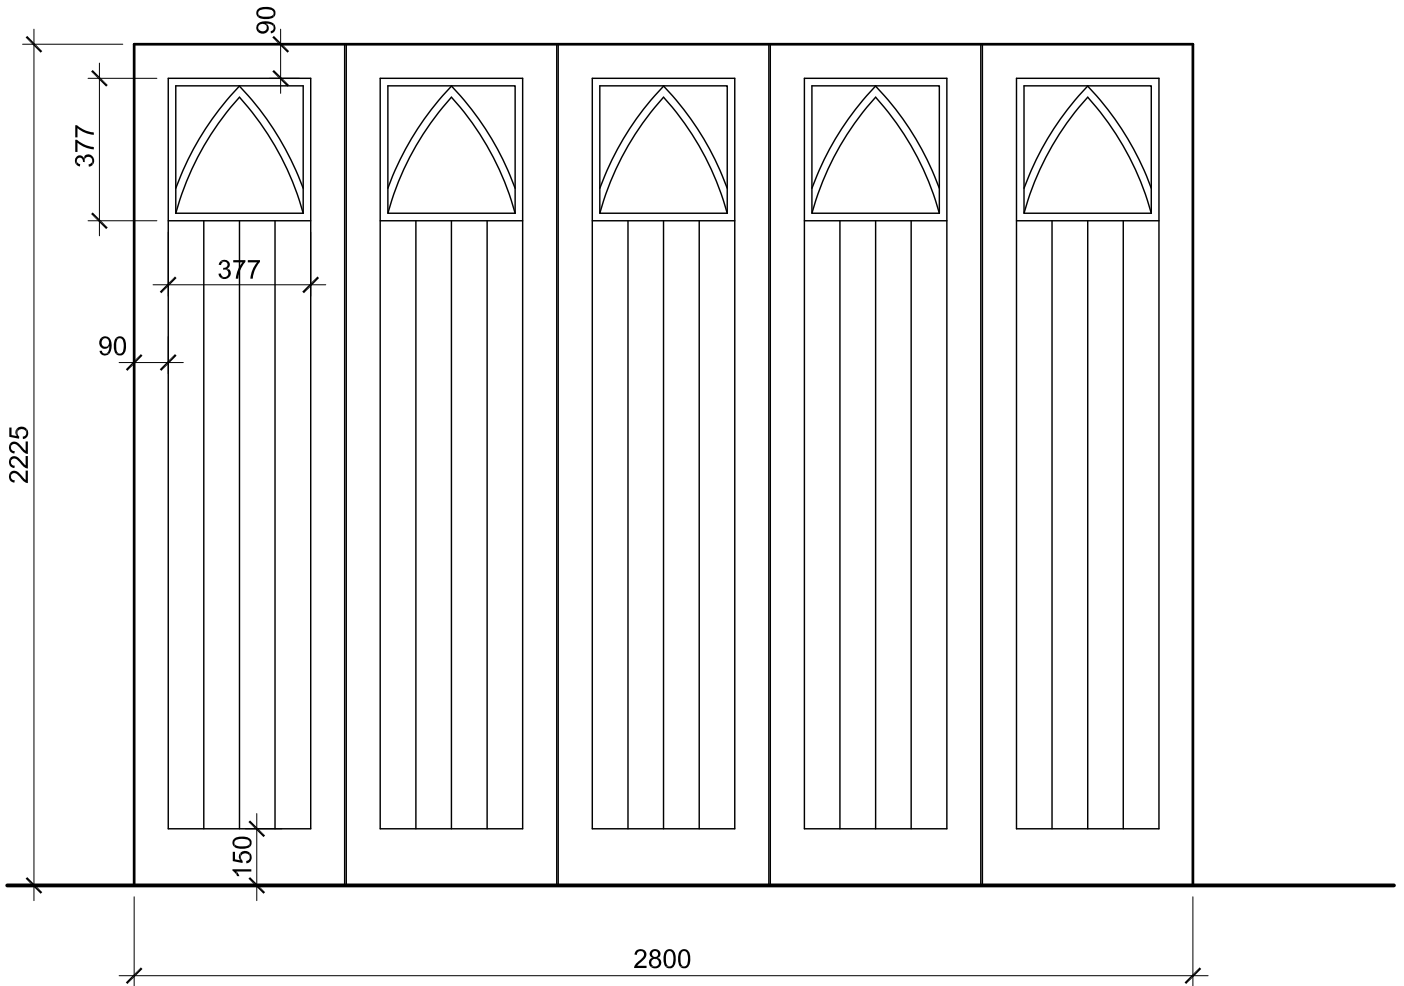

## OPTION 2

### RUNDUM SLIDING SECTIONAL

Project Name:	
Drawing Title: GARAGE DOOR - ELEVATION (OPTION 2)	
Drawing No:	Rev:
Job Ref:	Drawn: RMCL
Scale: 1:20	Date: 29.10.2013



1 Troutbeck Road  
 Liverpool L18 3LF  
 Tel: 0151 280 6626 Fax: 0151 737 2504  
 E.mail: info@rundum.co.uk